


Note:

1. This site plan should be checked against the actual site area prior to the purchase or installation of equipment.
2. The customer's responsibility is to check local soil conditions and drainage within the site. The site must also be surveyed for underground utilities prior to excavation.
3. The structure size for this unit is 25'-7" x 32'-10", requiring protective surfacing for an overall use zone of 82'-11" x 49'-1" and the approximate surface area is 3,258 sq. ft.
4. The fall height is 8'-0" above the surfacing area refer to ASTM F1487 for surface requirements.
5. Completely read your installation manual prior to beginning construction.
6. Children should be supervised as they play.
7. This design configuration is the property of this firm and may not be reproduced or used in any manner without the expressed written consent of LP Industries and Childforms.

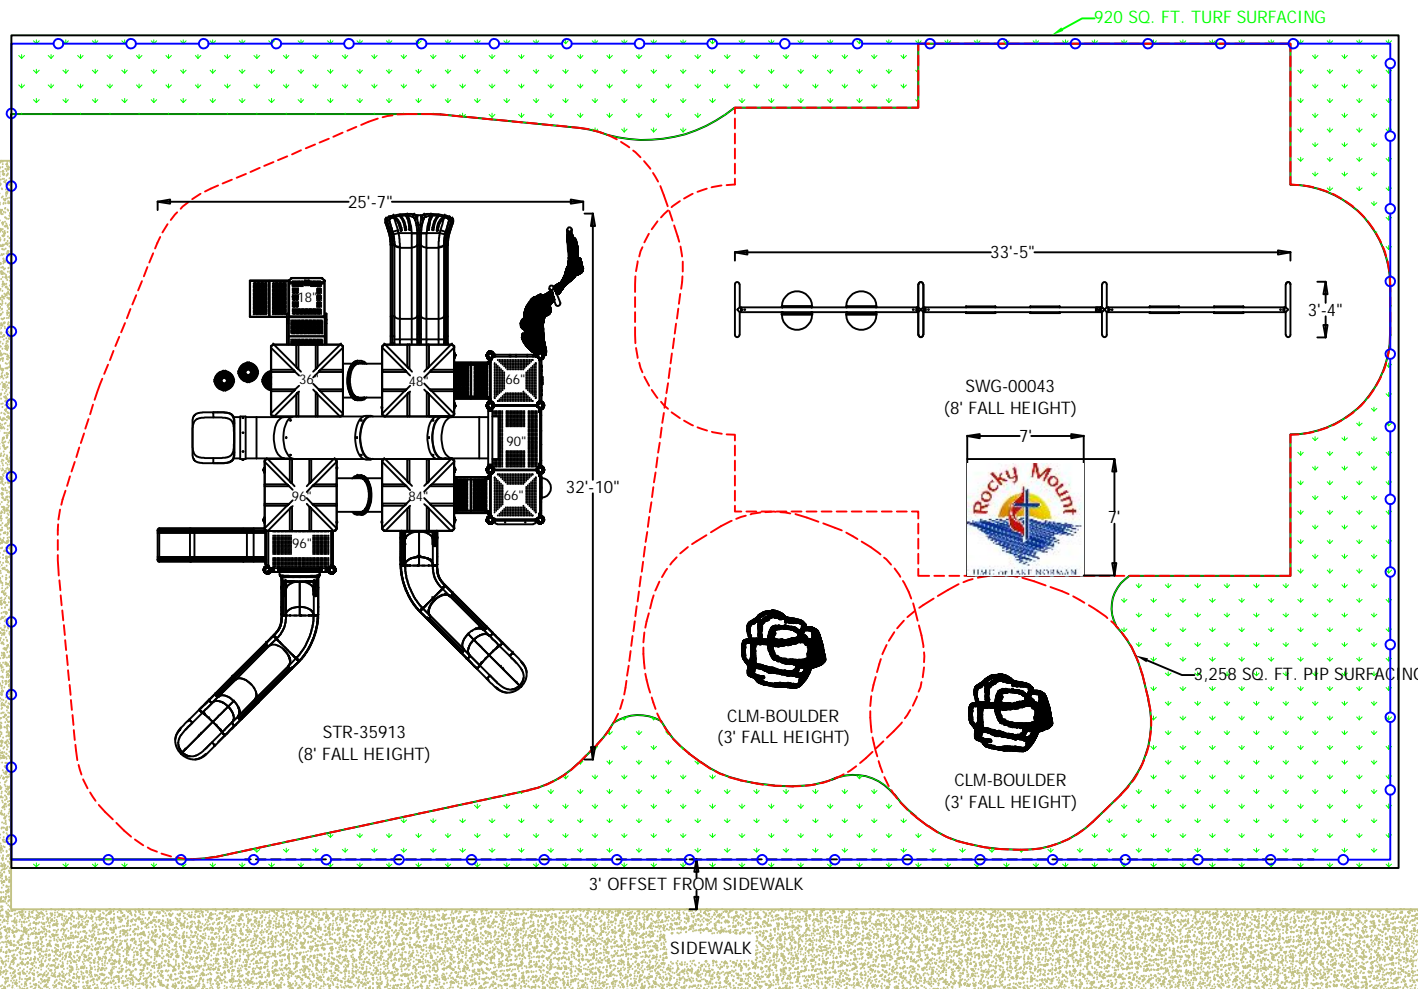

Playground Packages		FunPlay™	
SALES REP:		PRODUCT NAME:	
Rocky Mount UMC		STR-35913	
PROJECT NAME:		PRODUCT NUMBER:	

NOTE: Overhead views are for planning purposes only. Please follow guidelines as specified by the CPSC and ASTM F1487.